



SIDEWALK LAYOUT PLAN
STA. 0+00 – STA. 4+50 (APPROX.)

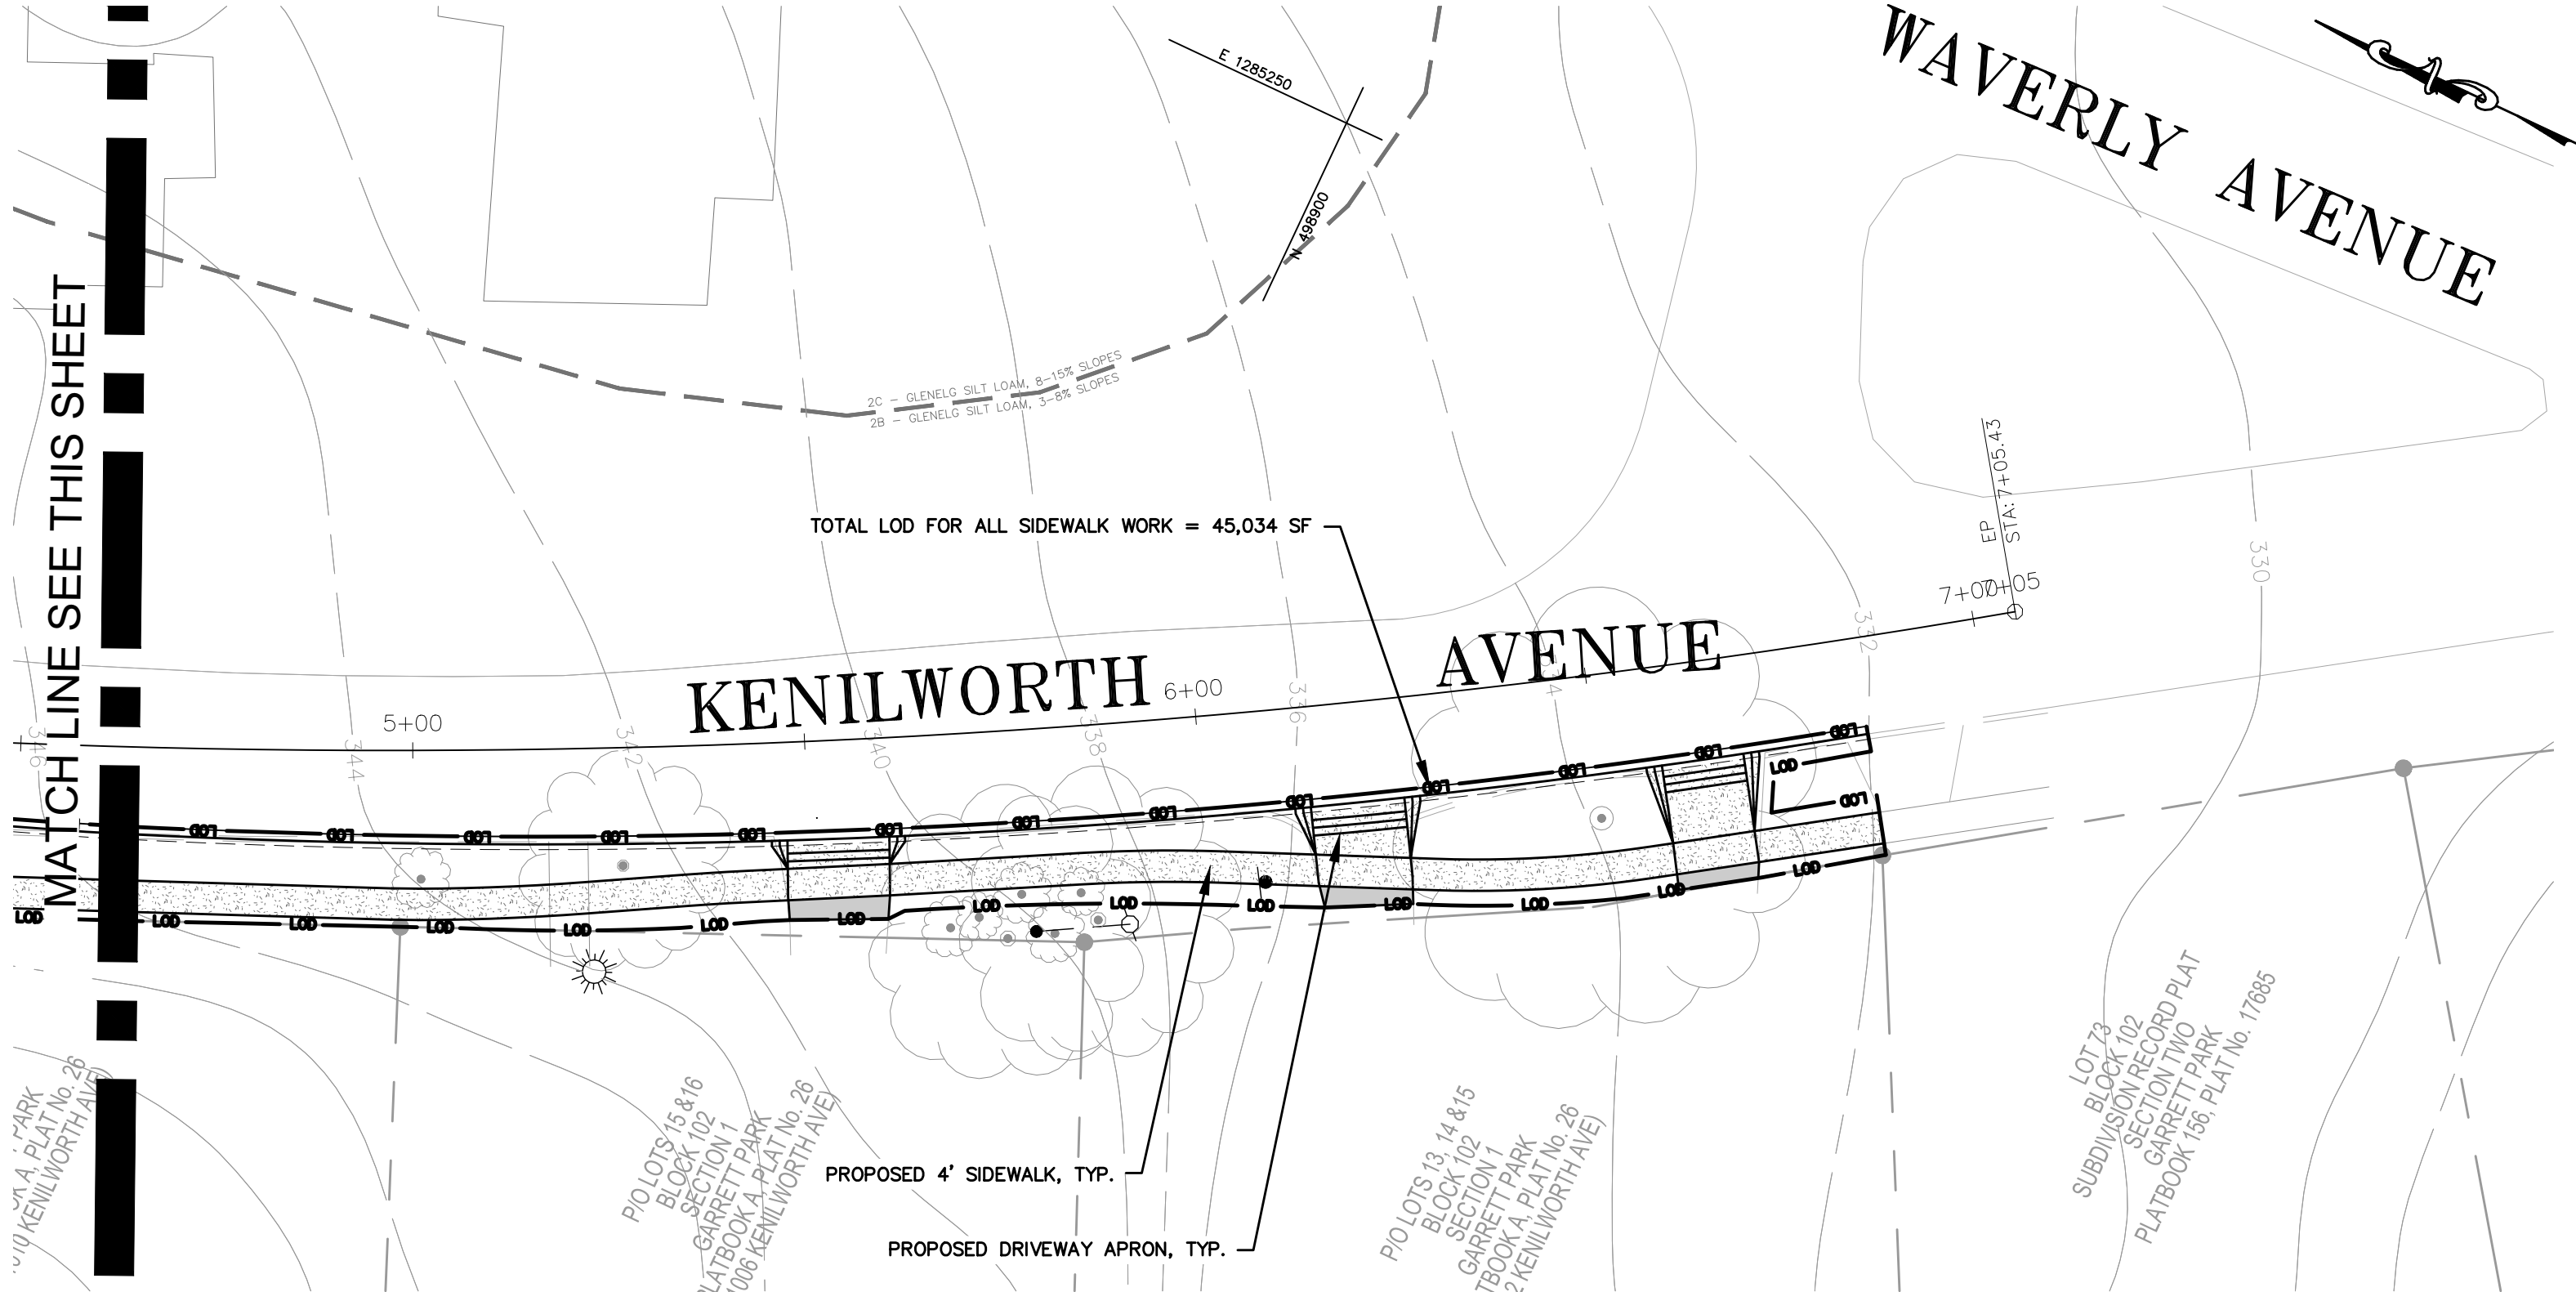

SIDEWALK LAYOUT PLAN
STA. 4+50 – STA. 7+05 (APPROX.)

SOILS	ERODIBLE	HYDRIC	SOIL TABLE		CAPABILITY SUBCLASS SYMBOL	PRIME AGRICULTURAL SOIL
			CONTAINS 15-25% SLOPES	CONTAINS > 25% SLOPES		
2B GLENELG SILT LOAM 3 - 8% SLOPES	CLASS 1	NO	NO	NO	2e	ALL AREAS ARE PRIME FARMLAND
2C GLENELG SILT LOAM 8 - 15% SLOPES	CLASS 1	NO	YES	NO	3e	FARMLAND OF STATEWIDE IMPORTANCE
16D BRINKLOW-BLOCKTOWN CHANNERY SILT LOAM 15 - 25% SLOPES	N/A	NO	YES	YES	6e	NOT PRIME FARMLAND

DATUM: NAD 83/91 Horizontal
NAVD 88 Vertical



STATE OF MARYLAND
DEPARTMENT OF TRANSPORTATION
STATE HIGHWAY ADMINISTRATION
HIGHWAY DESIGN DIVISION
TOWN OF GARRETT PARK
PEDESTRIAN FACILITY DESIGN SERVICES
SAFE ROUTES TO SCHOOL (SRTS)

STORMWATER MANAGEMENT CONCEPT PLAN
SCALE 1" = 20' ADVERTISED DATE OCT. 2015 CONTRACT NO. AX352B52
DESIGNED BY ME COUNTY MONTGOMERY
DRAWN BY ME LOGMILE
CHECKED BY JA HORIZONTAL SCALE
F.A.P. NO. SEE TITLE SHEET VERTICAL SCALE
DRAWING NO. SMS0002 OF 7 SHEET NO. X OF X

CROSS REFERENCE	REVISIONS
ITEM	SHEET NOS.
TYPICAL SHEETS SUPERELEVATION SHEETS PIPE & DRAINAGE SCHEDULE GEOMETRIC LAYOUT SHEETS ROADWAY PLAN SHEETS ROADWAY PROFILE SHEETS TRAFFIC CONTROL SHEETS EROSION & SEDIMENT CONTROL SIGNING & MARKING PLANS LANDSCAPE PLAN SHEETS UTILITIES	



Engineering a Sustainable Future
Nobis Engineering, Inc.
20410 Century Boulevard, Suite 230
Germantown, MD 20874
T(301) 528-2010
www.nobiseng.com
Client - Focused, Employee - Owned

PROFESSIONAL CERTIFICATION:
I CERTIFY THAT THESE DOCUMENTS
WERE PREPARED OR APPROVED BY
ME, AND THAT I AM A DULY LICENSED
PROFESSIONAL ENGINEER UNDER THE
LAWS OF THE STATE OF MARYLAND.
LICENSE NO. 31168
EXPIRATION DATE: 1/12/2019

